



494215

APPARATUS AND OTHER YARD STRUCTURES

Nº	USE
101	WATER GAS PURIFIERS
102	N#11 STORAGE HOLDER
103	N#3 OIL TANK
104	N#4 STORAGE HOLDER
105	N#4 HOLDER VALVE PIT
106	N#5 SPENT OIL TANK
107	RELIEF HOLDER
108	RELIEF HOLDER INLET VALVE PIT
110	DRIP SUMP
111	COAL CAR PULLER ENGINE
112	WATER GAS NAPHTHALENE SCRUBBER
115	DRIP SUMP
116	PIPE TRENCH
117	PIPE TRENCH
118	VALVE PIT
119	PIPE TRENCH
120	VALVE PIT
121	VALVE PIT
122	TAR WELL
123	WATER GAS CONDENSER
124	VALVE PIT
126	WATER GAS NAPHTHALENE SCRUBBER
131	WATER GAS PURIFIER
140	TAR WELL
142	PRIMARY TAR & LIQUID SEPARATOR
143	SECONDARY TAR & LIQUID SEPARATOR
145	STEAM COAL STORAGE BUNKER
147	COAL UNLOADING & CONVEYING SYSTEM-BUCKET TYPE
150	COKE SEPARATOR HOPPER
151	ASHES SKIP HOIST PIT
152	ASHES SKIP HOIST HOPPER
153	CONCRETE PLATFORM
154	OIL SEPARATOR
155	N#1 OIL STORAGE TANK
156	N#2 OIL STORAGE TANK
157	N#1 TAR STORAGE TANK
158	DEHYDRATOR CONDENSATE TANK
159	N#3 TAR STORAGE TANK
160	N#4 TAR STORAGE TANK
163	BOILER HOUSE BRICK CHIMNEY
164	BOILER HOUSE BRICK CHIMNEY
167	COAL TRACKS
168	VALVE PIT
169	DRIP SUMP
173	COAL TRACKS
174	RETAINING WALL
175	RETAINING WALL
ADDITIONS SINCE JANUARY 1, 1922	
176	COAL & COKE BELT CONVEYING SYSTEM
177	W. G. FUEL BUNKER
179	LOADING HOPPER
180	N#5 TAR DEHYDRATOR TANK
181	N#6 TAR DEHYDRATOR TANK
182	DEHYDRATOR CONDENSATE TANK
184	BAROMETRIC CONDENSER HOTWELL
185	BOILER WATER SOFTENER
186	W. G. NAPHTHALENE SCRUBBER
187	W. G. NAPHTHALENE SCRUBBER
189	OIL CIRCULATING TANK
190	SPENT OIL TANK
191	SCALER FUEL SCREEN CONVEYOR
192	FINAL OIL SEPARATOR
194	COAL FLIGHT CONVEYOR SYSTEM
195	CONCRETE DOCK
196	N#6 SPENT OIL TANK
197	W. G. TUBULAR CONDENSER
198	HOT WASTE STORAGE TANK
199	OIL CIRCULATING TANK
200	GASOLINE STORAGE STATION
201	W. G. NAPHTHALENE SCRUBBER
202	N#4 OIL STORAGE TANK
203	BAROMETRIC CONDENSER



BUILDINGS

Nº	USE
3	LOCKER, RESTAURANT, AND MD. RECORD STORAGE BLDG.
4	N#4 HOLDER VALVE HOUSE
6	BLACKSMITH SHOP
7	SHOPS & STORES BUILDING
8	STOREROOM
9	W.G. EXHAUSTER HOUSE
10	EASTERN LINE VALVE HOUSE
11	STREET PRESSURE EXHAUSTER BUILDING
12	W.G. PURIFIER HOUSE
13	PLANT OFFICE BUILDING
15	W.G. PUMP HOUSE
16	COAL CONVEYOR ENGINE HOUSE
25	COAL CONVEYOR SHELTER
31	OIL STORAGE BUILDING
32	ASHES SKIP-HOIST HOUSE
33	EAST W.G. BUILDING
34	WEST W.G. BUILDING
35	BOILER BLOWER HOUSE
36	BOILER HOUSE
37	W.G. BLOWER HOUSE
38	PRIMARY HOUSE & PLATFORM
39	W.G. PURIFIER HOUSE
41	GARAGE
42	STORAGE BUILDING
43	N#11 HOLDER VALVE HOUSE
44	METER HOUSE
ADDITIONS SINCE JANUARY 1, 1922	
45	W.G. INSTRUMENT & TOILET BLDG.
46	COKE SEPARATOR BLDG.
47	W.G. TAR PUMP HOUSE
48	WORKS WATER PUMP HOUSE
49	APRON FEEDER HOUSE

REVISED TO OCTOBER 1, 1939

MICHIGAN CONSOLIDATED GAS CHIMNEY STATION
ENGINEERING DEPARTMENT
DETROIT, MICH. **B**

GENERAL WORKS PLAN
SHOWING BUILDINGS AND
OTHER YARD STRUCTURES


SCALE 1" = 30' HEAVY LINES
CHECKED BY FRANK HESLER
DATE 10-9-39 APPROVED

FILE Nº

Attachment "A"

Station B

NOTE: TOTAL AREA STATION B: 8.95 ± ACRES

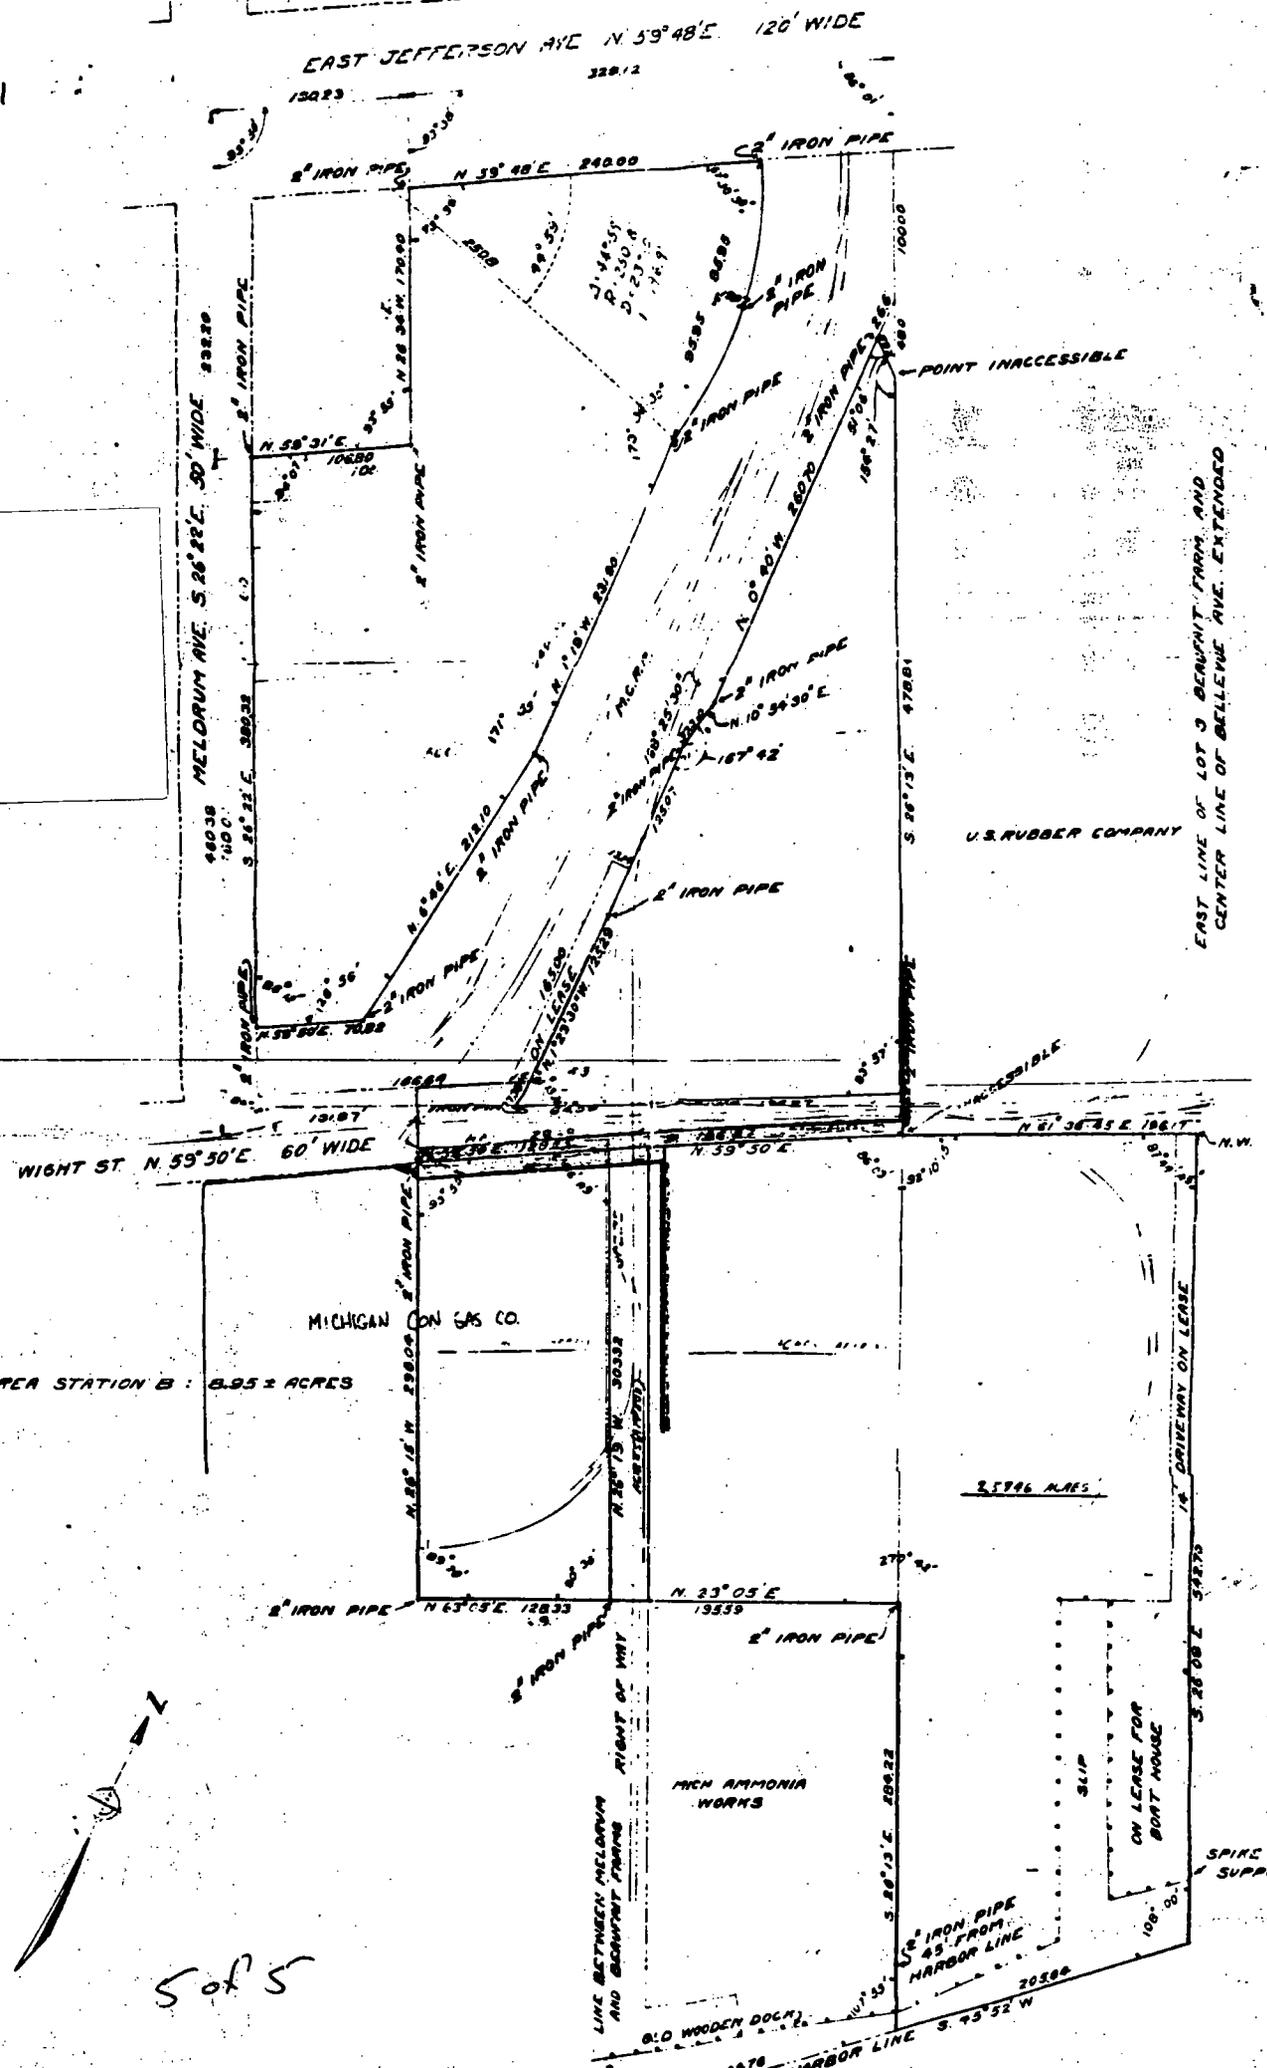

U.S. RUBBER COMPANY

EAST LINE OF LOT 3 BURNETT FARM AND CENTER LINE OF BELLEVUE AVE. EXTENDED

DRIVEWAY ON LEASE

SLIP ON LEASE FOR BOAT HOUSE

SPICE SUPP.



5 of 5



HAMTRAMCK

DETROIT

DETROIT

WINDSOR

WINDSOR

Sutherland

Sandwich

East Windsor

Walkerville

South Walkerville

South Walkerville

Remington Park

APPROX. SITE LOCATION

DETROIT RIVER

DETROIT FLEMING

UNITED STATES CANADA

RIVERSIDE


CANADIAN PACIFIC

WALKERVILLE JUNCTION

CHESAPEAKE AND

OHIO

YAWKEY

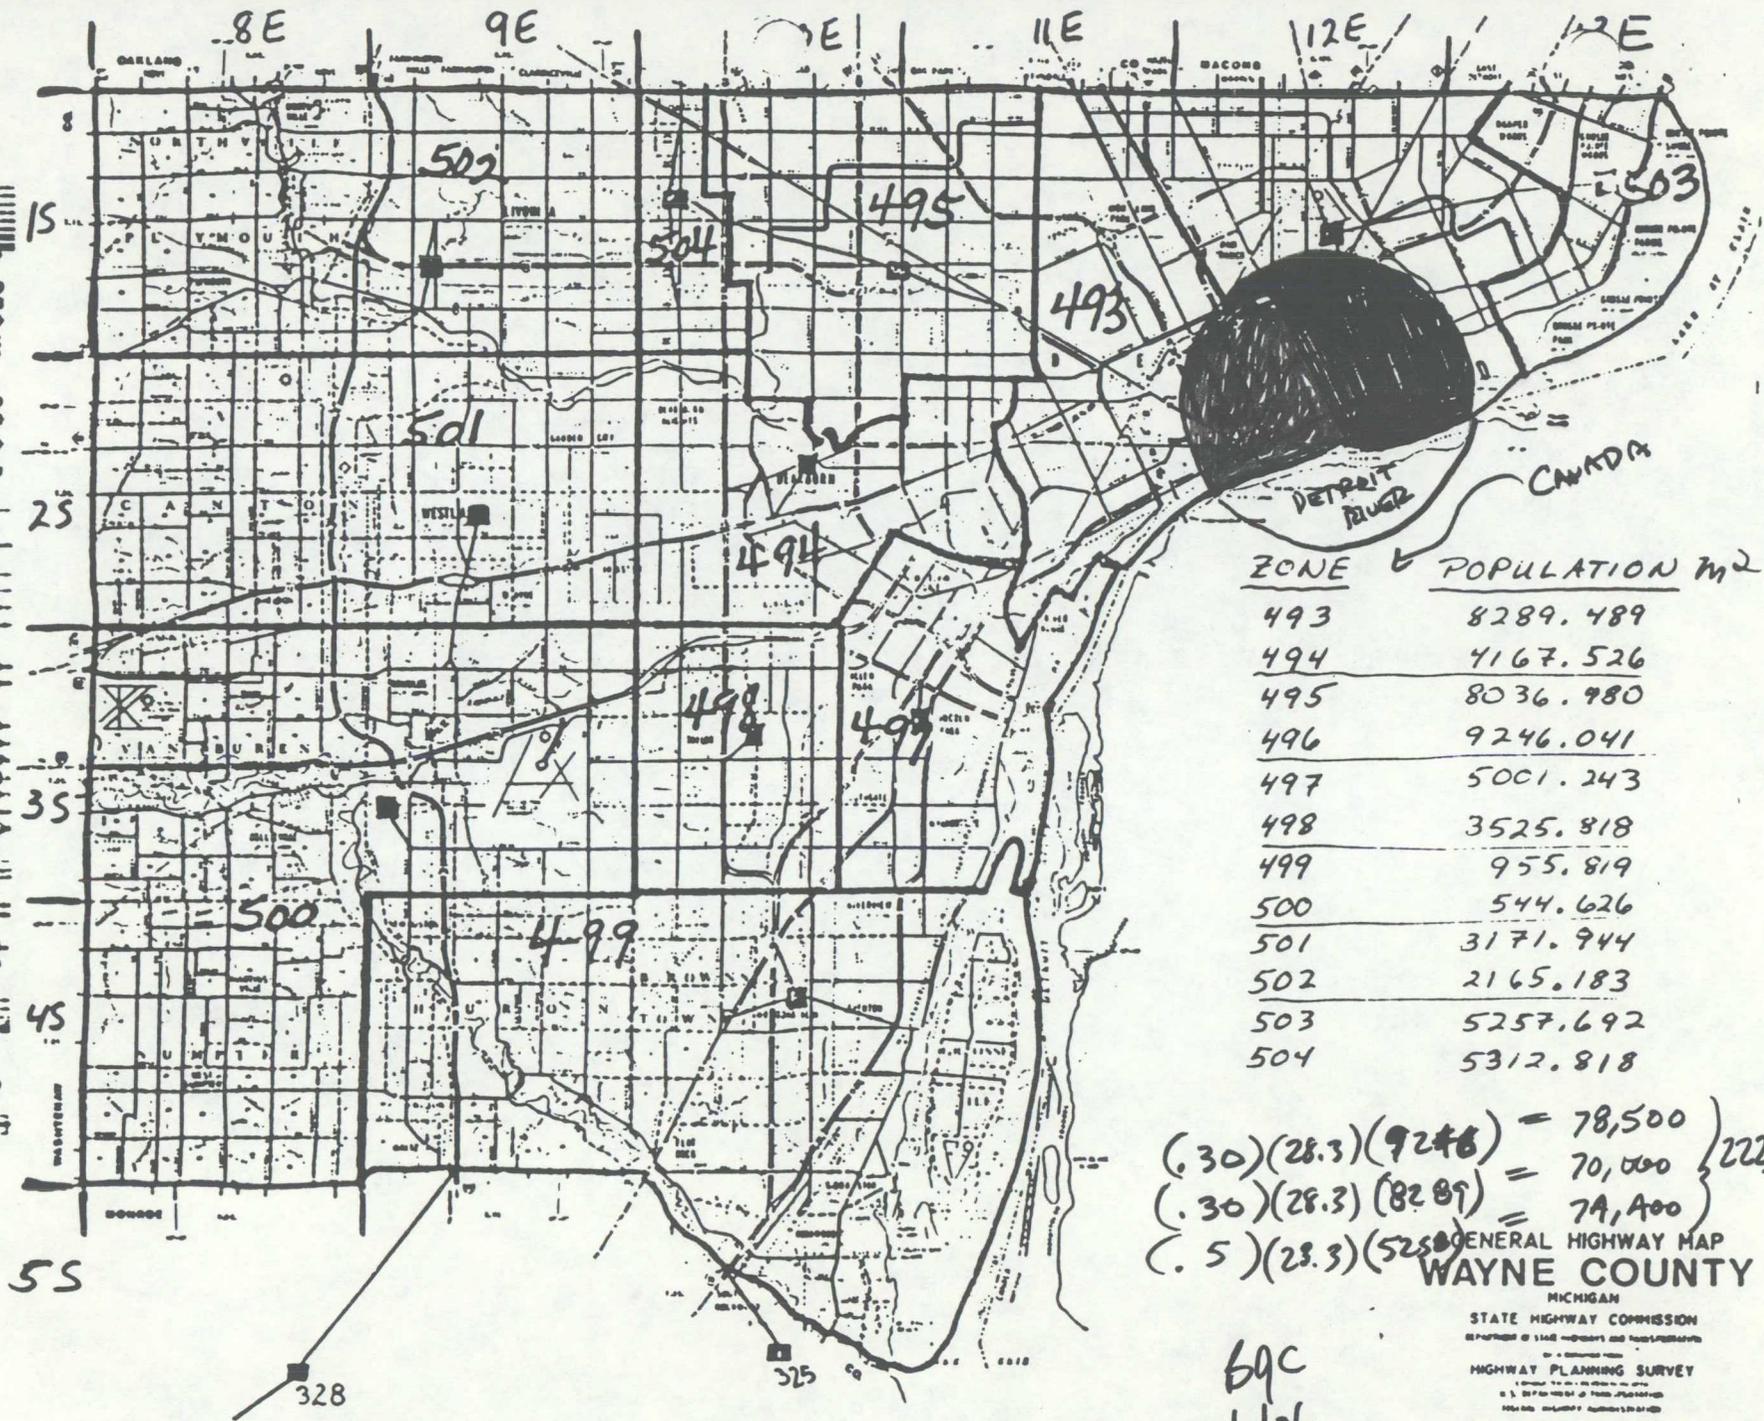

ZONE	POPULATION M ²
493	8289.489
494	4167.526
495	8036.980
496	9246.041
497	5001.243
498	3525.818
499	955.819
500	544.626
501	3171.944
502	2165.183
503	5257.692
504	5312.818

$(.30)(28.3)(9246) = 78,500$
 $(.30)(28.3)(8289) = 70,000$
 $(.5)(28.3)(5258) = 74,400$
 } 222,900


GENERAL HIGHWAY MAP
 WAYNE COUNTY
 MICHIGAN

69C
 5/6/86

STATE HIGHWAY COMMISSION
 DEPARTMENT OF TRANSPORTATION AND HIGHWAYS
 HIGHWAY PLANNING SURVEY
 U.S. DEPARTMENT OF TRANSPORTATION
 FEDERAL BUREAU OF HIGHWAYS

PART OF DETROIT & ENVIRONS

T. 2 S.-R. 12-13 E.

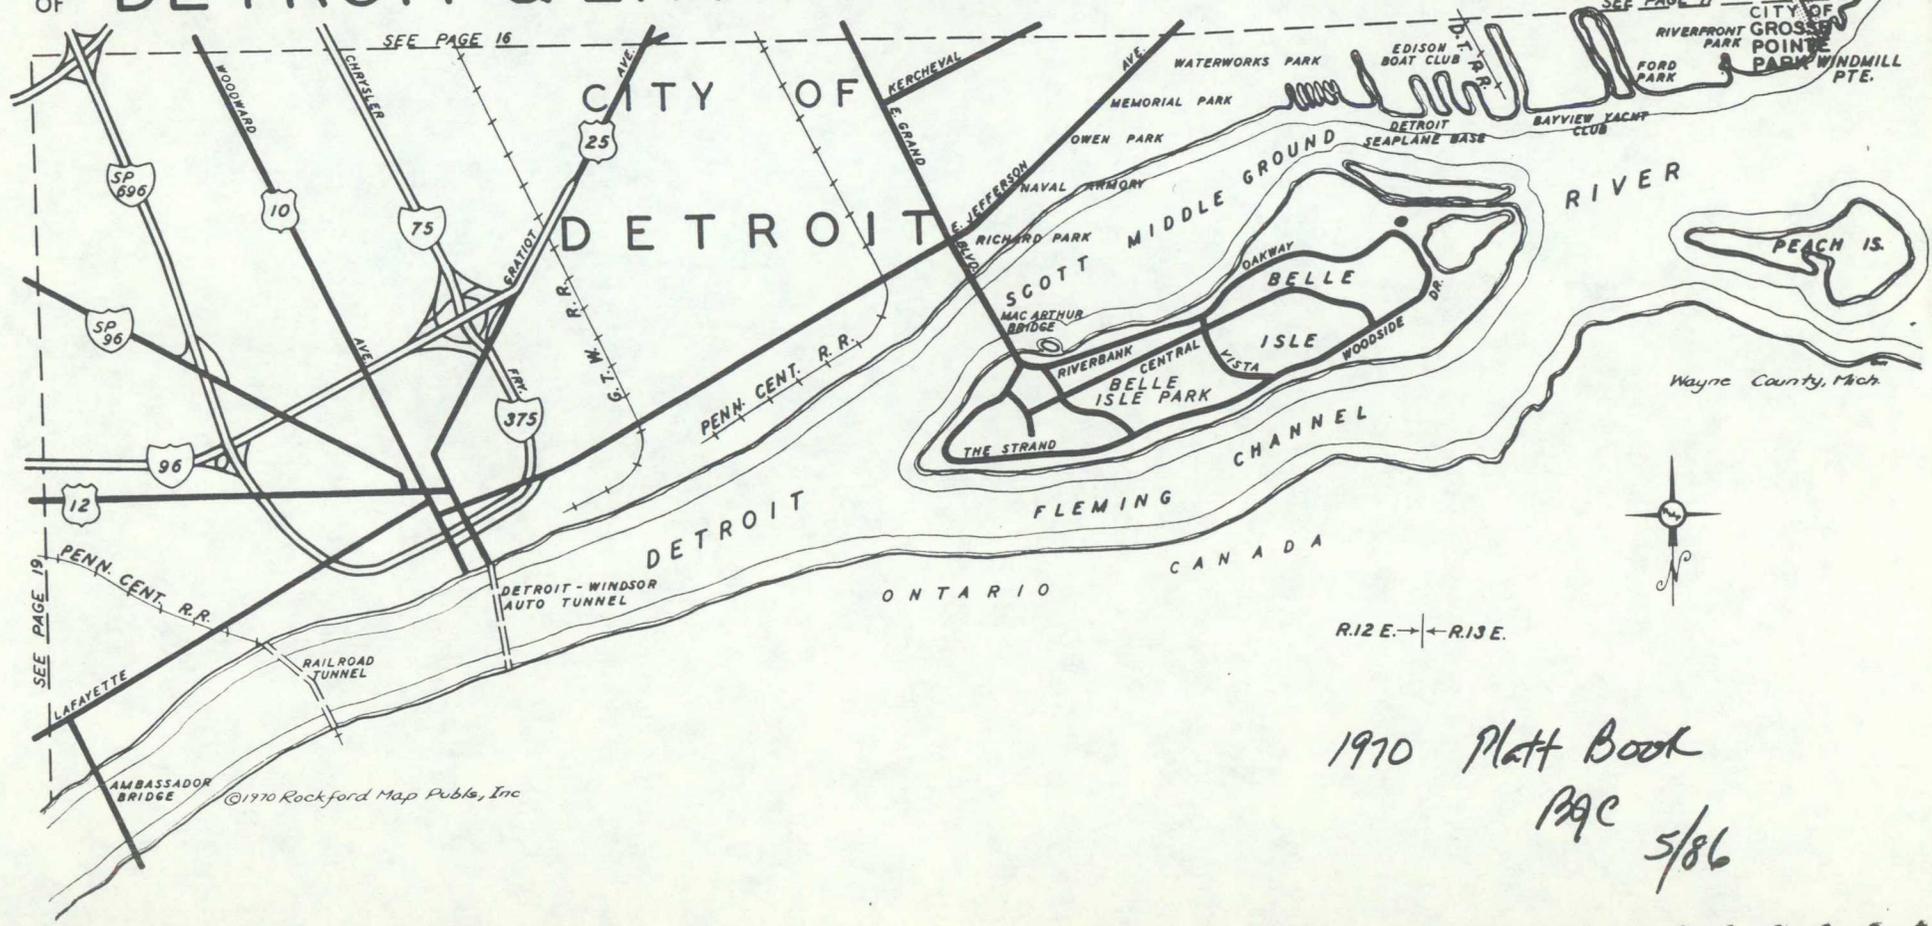

©1970 Rockford Map Publcs, Inc

1970 Platt Book
Page 5/86